

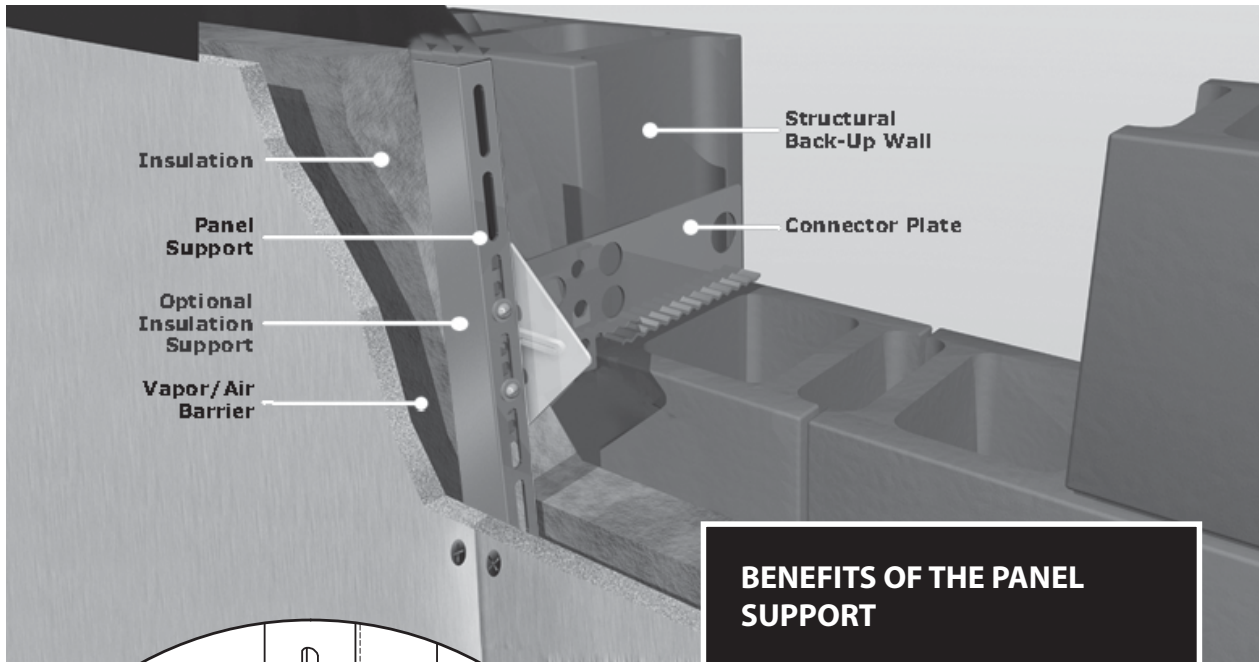


# PANEL SUPPORTS FOR EXTERIOR INSULATED FINISHING PANELS

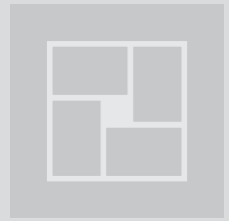

## BENEFITS OF THE PANEL SUPPORT


- Provides a rigid surface to attach panels
- Secures insulation firmly in place
- Can be installed by one trade

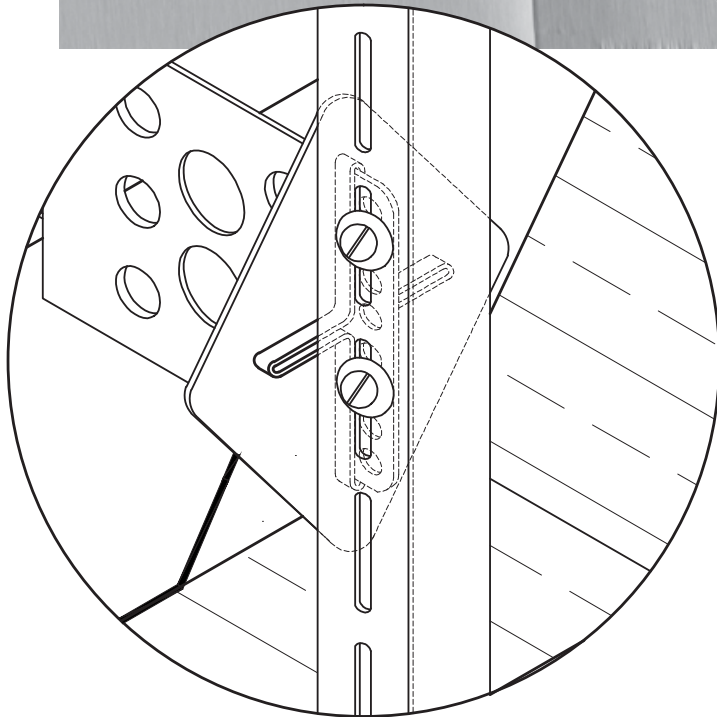

Our Panel Support for Exterior Insulated Walls provides a rigid connection surface for panelling while securing insulation firmly in place no matter what the structural back-up wall system.

The Panel Support for exterior walls can be used with any of our holed connectors or ties. The panel support strip is mechanically attached to two or more plates and creates a rigid structure to fasten the panels over concrete block, poured concrete or ICF (Insulated Concrete Form).

Not to Scale

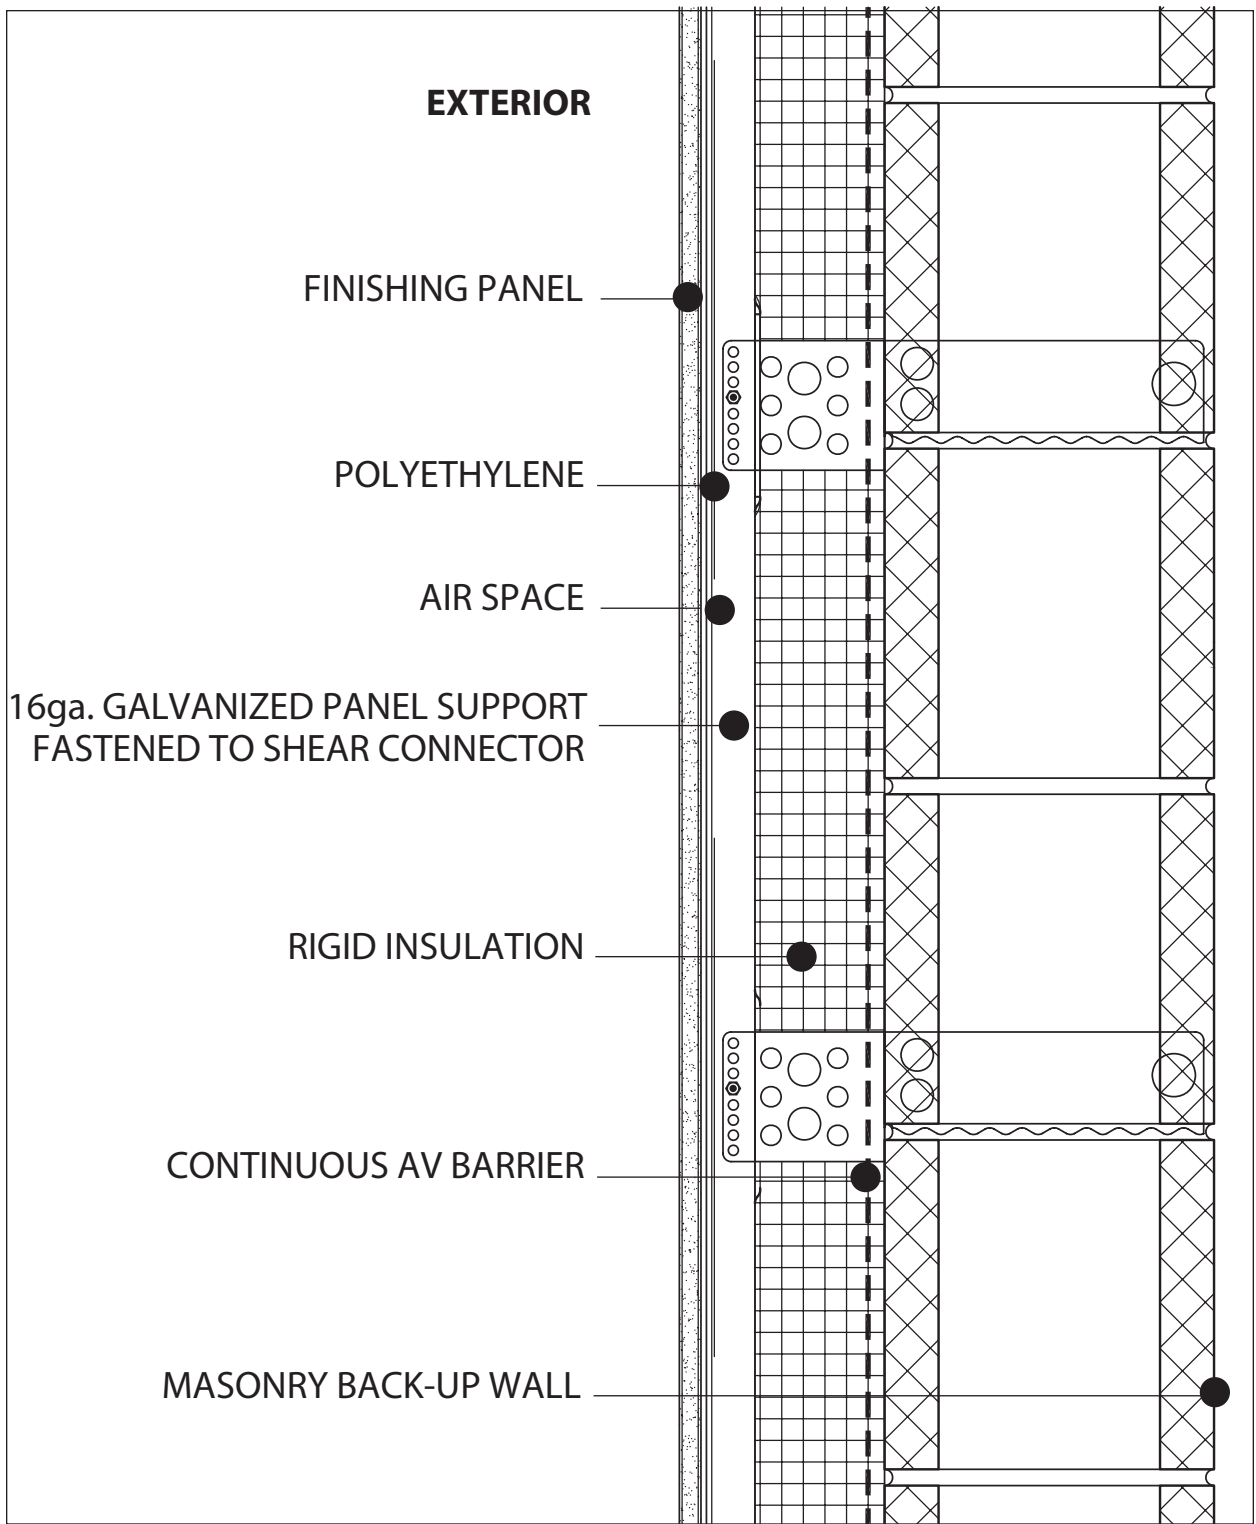

## EXTERIOR INSULATED MASONRY WALL

Scale 3" = 1'



**FERO Corporation**

15305 - 117 Avenue, Edmonton, Alberta T5M 3X4  
 Phone: (780) 455-5098 Fax: (780) 452-5969  
[www.ferocorp.com](http://www.ferocorp.com) [engineering@ferocorp.com](mailto:engineering@ferocorp.com)

Copyright © 2014-2021 FERO Corporation

FERO®, FERO Thermal Tie™, Rap-Tie®, Stud Shear®, FERO V-Tie™, L-Plate® are registered trademarks of FERO Corporation.

The FERO family of Masonry Wall Connectors, as installed, may fall within the scope of one or more issued patents or pending patent applications, according to the applicable installation type. Those patents include US 8,051,621; US 8,555,595; US 8,893,452 and corresponding Canadian Patents CA 2 566 552; CA 2 700 636; and CA 2 804 542.